


県道粉所西中徳線平面図 S=1:500

2号箇所 L=260m

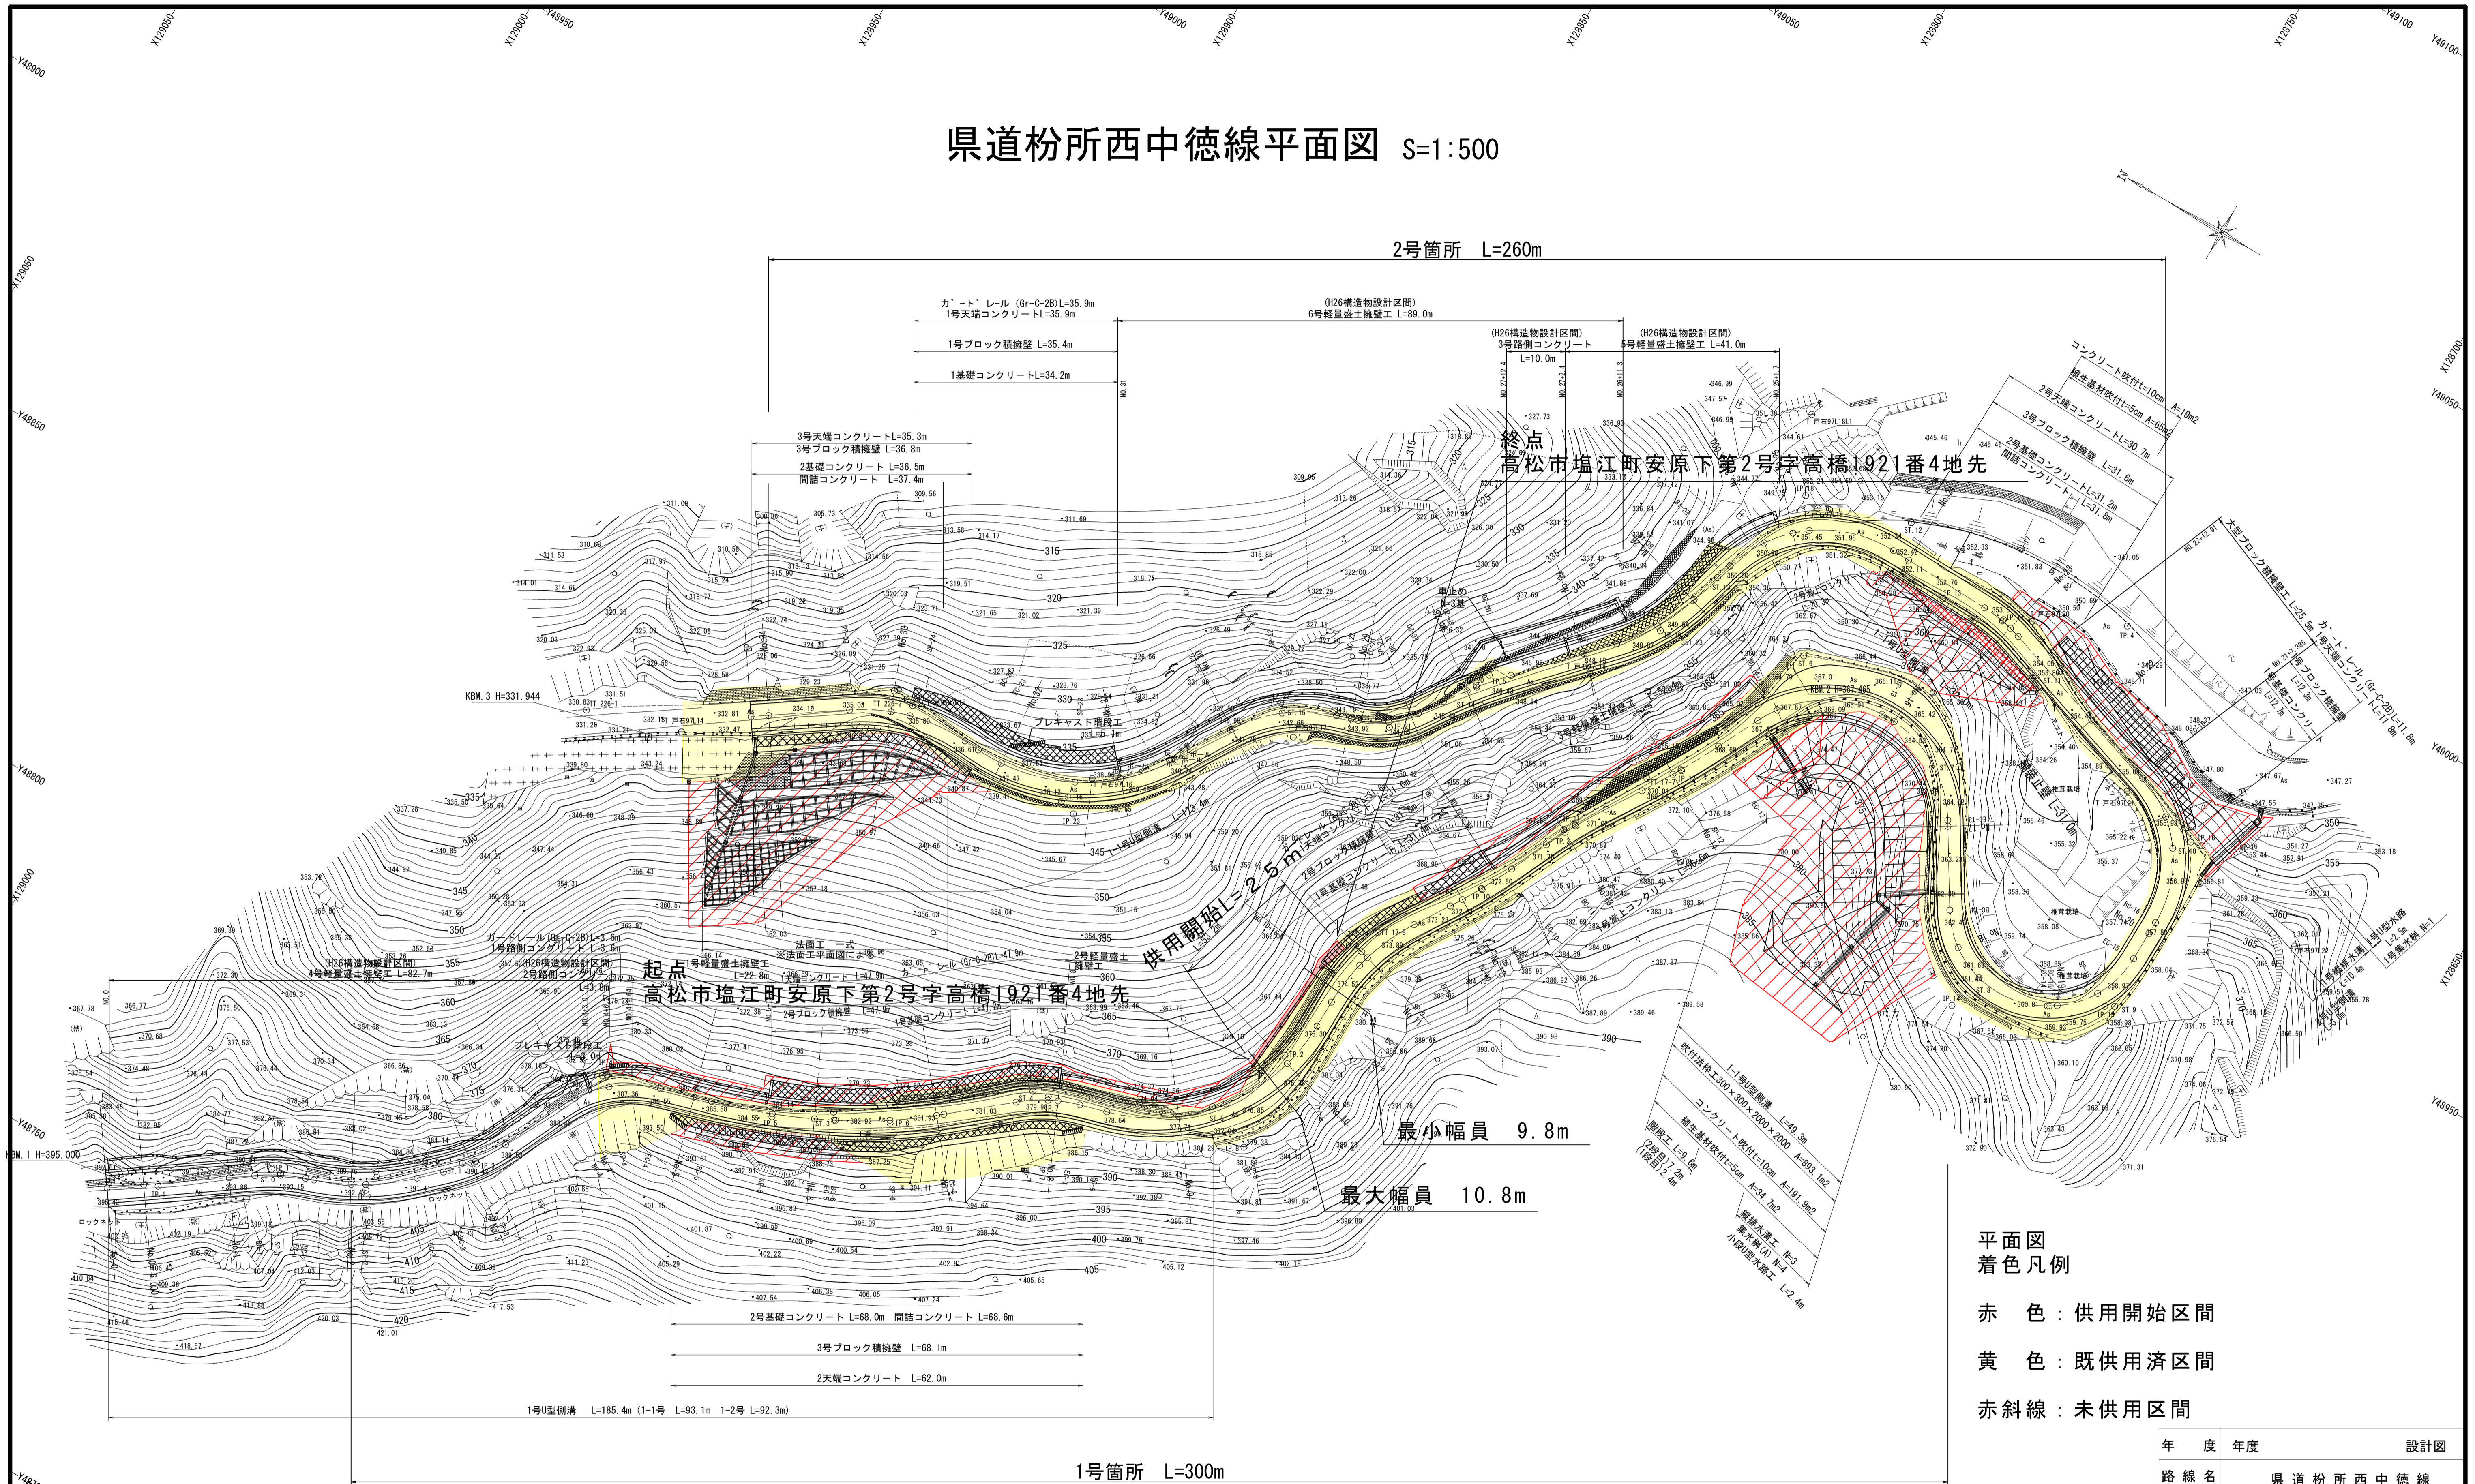

最小幅員 9.8m

最大幅員 10.8m

平面図
着色凡例

赤色：供用開始区間

黄色：既供用済区間

赤斜線：未供用区間

IP	1	2	3	4	5	6	7	8	9	10	11	12	13	14	15	16	17	18	19	20	21	22	23	24
IA	15° 56' 45"	24° 19' 01"	21° 14' 34"	48° 38' 53"	11° 02' 56"	12° 41' 11"	24° 00' 15"	73° 21' 53"	31° 31' 44"	7° 26' 44"	7° 49' 25"	6° 21' 49"	122° 05' 12"	88° 26' 30"	59° 06' 20"	72° 29' 52"	16° 33' 58"	75° 03' 12"	26° 16' 54"	9° 01' 49"	38° 25' 26"	40° 54' 49"	62° 09' 37"	37° 55' 04"
R	30.000	-40.000	-30.000	20.000	-105.000	-80.000	25.000	-31.000	34.000	-90.000	83.000	-130.000	20.000	-16.000	-16.000	-20.000	-25.000	32.000	15.000	-75.000	15.000	-25.000	31.000	-30.000
CL	8.349	16.976	11.123	16.981	20.248	17.714	10.474	39.694	18.710	11.696	11.334	14.439	42.616	24.698	16.505	25.307	7.228	28.818	14.678	11.821	10.059	17.852	33.632	19.854
TL	4.202	8.618	5.626	9.040	10.156	8.893	5.315	23.092	9.598	5.656	5.676	7.227	36.145	15.571	9.072	14.664	3.640	16.897	7.471	5.923	5.227	9.326	18.686	10.306
SL	0.293	0.918	0.523	1.948	0.490	0.493	0.559	7.655	1.329	0.190	0.194	0.201	21.310	6.326	2.393	4.800	0.264	5.740	0.860	0.233	0.885	1.683	5.196	1.721
BC	No. 1+ 4.181	No. 1+13.902	No. 2+15.253	No. 3+17.411	No. 5+ 2.959	No. 6+ 3.461	No. 7+13.130	No. 8+ 8.155	No. 10+12.407	No. 11+17.762	No. 12+16.370	No. 13+14.301	No. 14+16.403	No. 17+13.679	No. 18+18.679	No. 20+ 2.079	No. 22+18.147	No. 24+ 2.922	No. 25+19.737	No. 27+12.402	No. 28+ 8.771	No. 29+ 2.450	No. 30+10.670	No. 32+ 6.922
SP	No. 1+ 8.355	No. 2+ 2.390	No. 3+ 0.814	No. 4+ 5.901	No. 5+13.083	No. 6+12.317	No. 7+18.367	No. 9+ 8.002	No. 11+ 1.762	No. 12+ 3.610	No. 13+ 2.037	No. 14+ 1.521	No. 15+17.711	No. 18+ 6.028	No. 19+ 6.931	No. 20+14.732	No. 23+ 1.761	No. 24+17.331	No. 26+ 7.077	No. 27+18.312	No. 28+13.801	No. 29+11.376	No. 31+ 7.486	No. 32+16.849
EC	No. 1+12.530	No. 2+10.878	No. 3+ 6.375	No. 4+14.392	No. 6+ 3.207	No. 7+ 1.174	No. 8+ 3.604	No. 10+ 7.849	No. 11+11.117	No. 12+ 9.458	No. 13+ 7.704	No. 14+ 8.740	No. 16+19.019	No. 18+18.377	No. 19+15.184	No. 21+ 7.385	No. 23+ 5.375	No. 25+11.740	No. 26+14.416	No. 28+ 4.223	No. 28+18.830	No. 30+ 0.302	No. 32+ 4.302	No. 33+ 6.775

年度	年度	設計図
路線名	県道粉所西中徳線	
工事名		
位置	高松市塩江町	
図面名	平面図	
縮尺	S=1:500 図面番号 1 /	
作成年月日	平成 年 月 日	
会社名		
事業者名	香川県高松土木事務所	