


県道炭所東琴平線平面図

S=1:1000

延長 L = 306 m

自) 仲多度郡まんのう町吉野字市神200番地先

至) 仲多度郡まんのう町吉野字大堀124番1地先

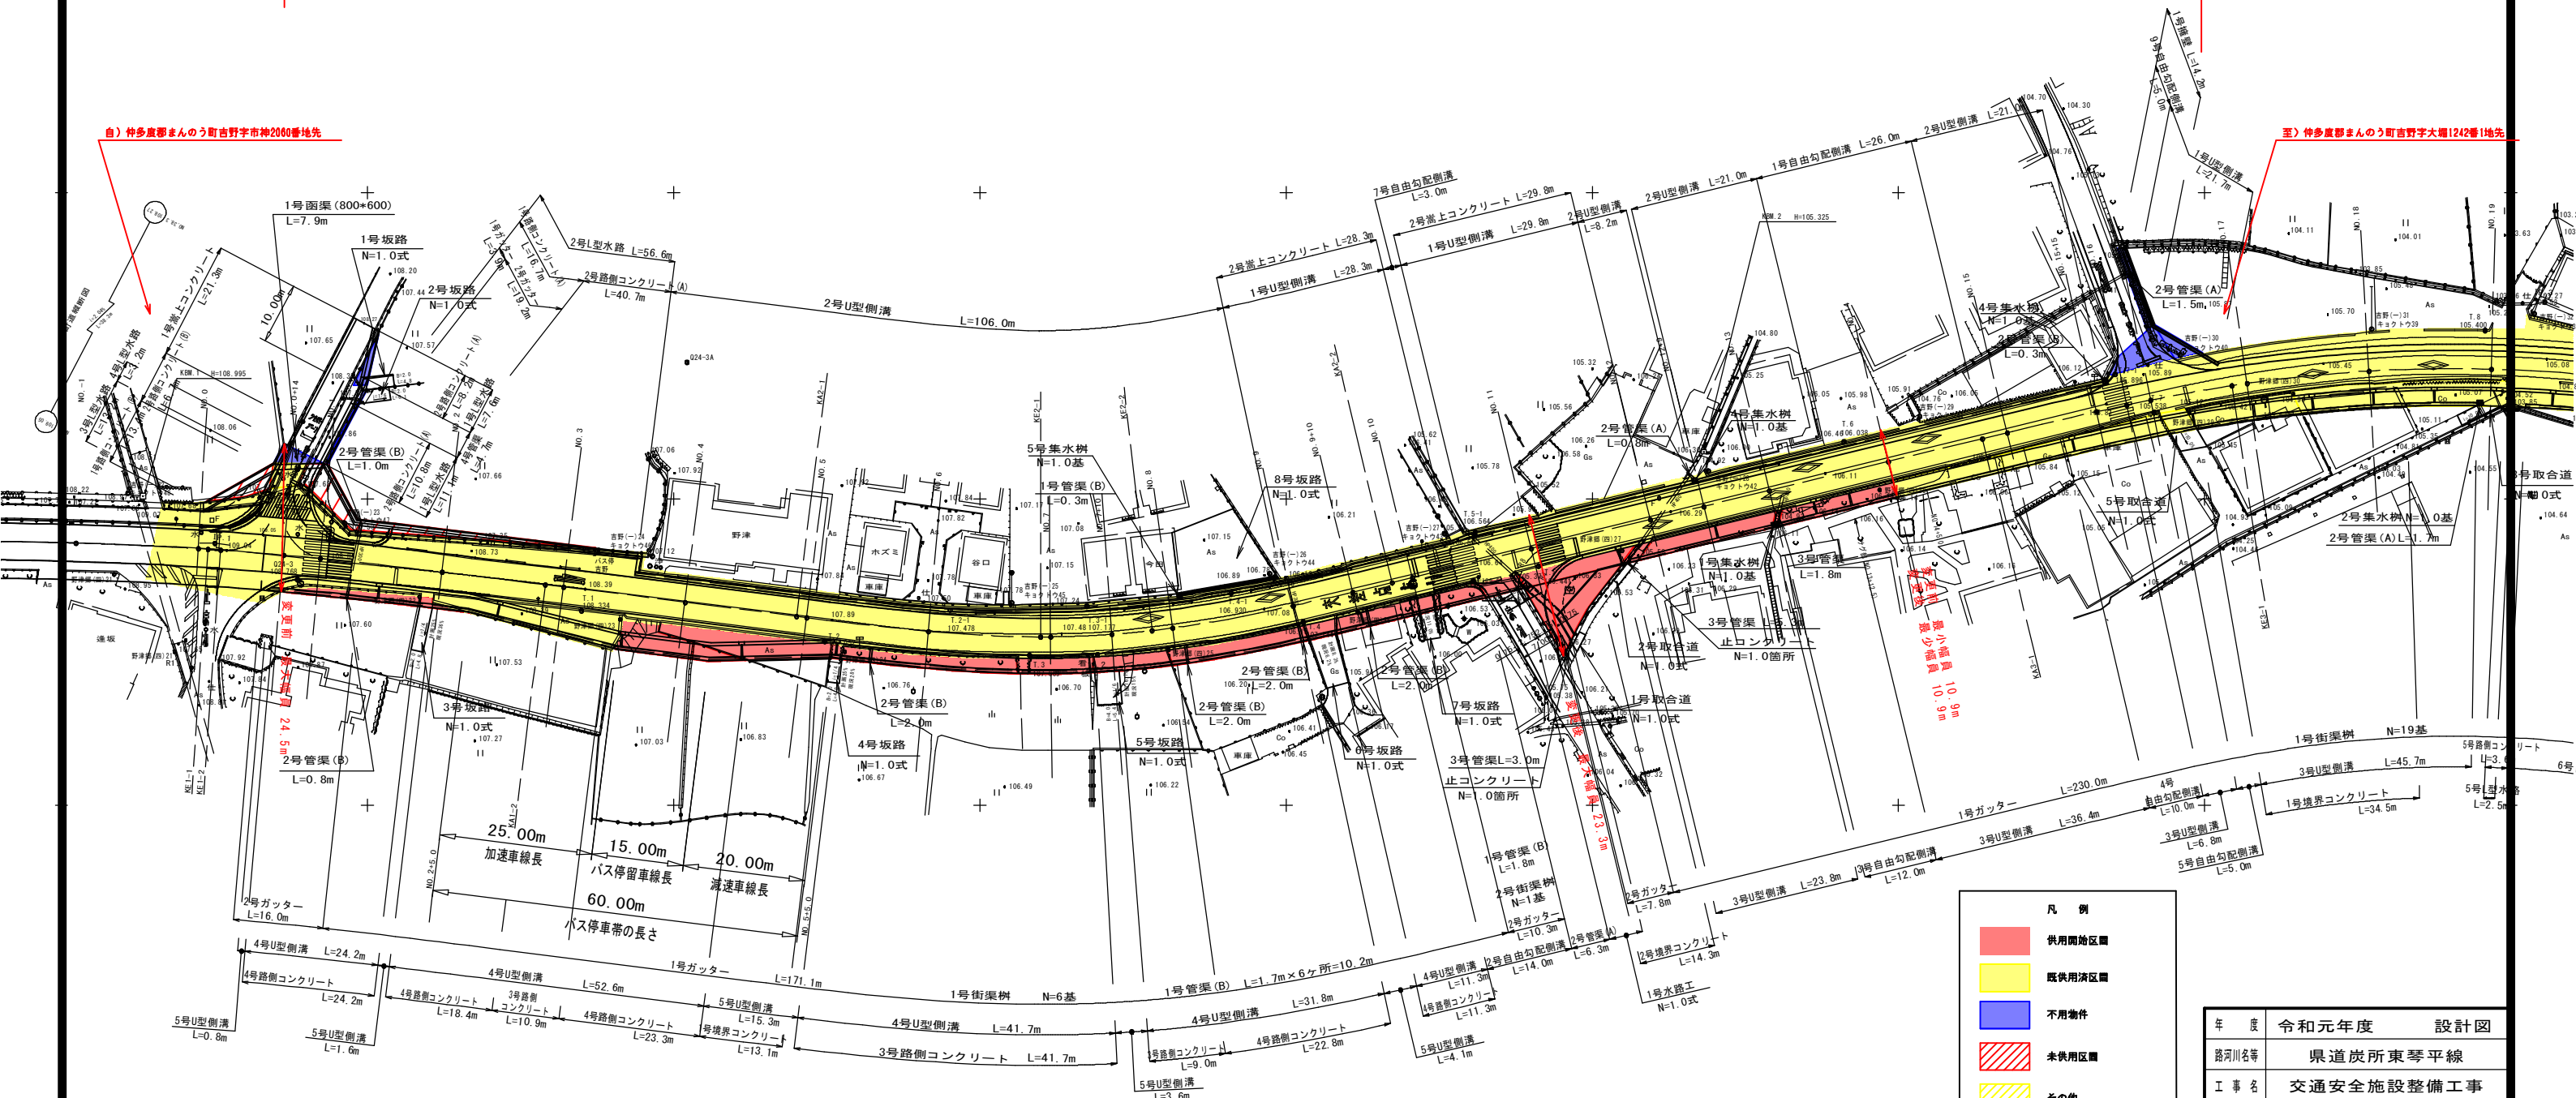

凡例	
	供用開始区域
	既供用済区域
	不用物件
	未供用区域
	その他

IPNO	1	X	53.317	Y	0.987
KND	1	2	Y	0.987	"
IA	6-36-45	TL	35.561	"	"
ε	3-10-59	TK	17.783	"	"
A	160.000	W	27.744	"	"
R	480.000	D	54.408	"	"
L	53.333	LC	2.064	"	"
DR	0.247	CL	108.731	"	"
XM	26.664	"	"	"	"
KA1	NO 4+18.345	KA2	NO 2+16.990	"	"
KE1	NO 0+1.593	KE2	NO 0+3.657	"	"

IPNO	2	X	39.938	Y	1.665
KND	1	2	Y	1.665	"
IA	20-51-40	TL	26.689	"	"
ε	7-9-43	TK	13.353	"	"
A	80.000	W	29.530	"	"
R	160.000	D	49.520	"	"
L	40.000	LC	18.255	"	"
DR	0.416	CL	98.255	"	"
XM	19.990	"	"	"	"
KA1	NO 4+18.345	KA2	NO 9+16.600	"	"
KE1	NO 6+18.345	KE2	NO 7+16.600	"	"

IPNO	3	X	41.635	Y	1.205
KND	1	2	Y	1.205	"
IA	34-6-3	TL	27.789	"	"
ε	4-58-25	TK	13.899	"	"
A	100.000	W	73.699	"	"
R	240.000	D	94.527	"	"
L	41.667	LC	101.175	"	"
DR	0.301	CL	184.508	"	"
XM	20.828	"	"	"	"
KA1	NO 14+15.808	KA2	NO 24+0.316	"	"
KE1	NO 16+17.475	KE2	NO 21+18.650	"	"

年度	令和元年度	設計図
路河川名等	県道炭所東琴平線	
工事名	交通安全施設整備工事	
位置	仲多度郡まんのう町	
図面名	平面図	
縮尺	1/1000	図面番号
作成年月日	平成 年 月 日	
会社名		
事業者名	香川県中讃土木事務所	