


国道377号平面図 S=1:500

さぬき市 多和

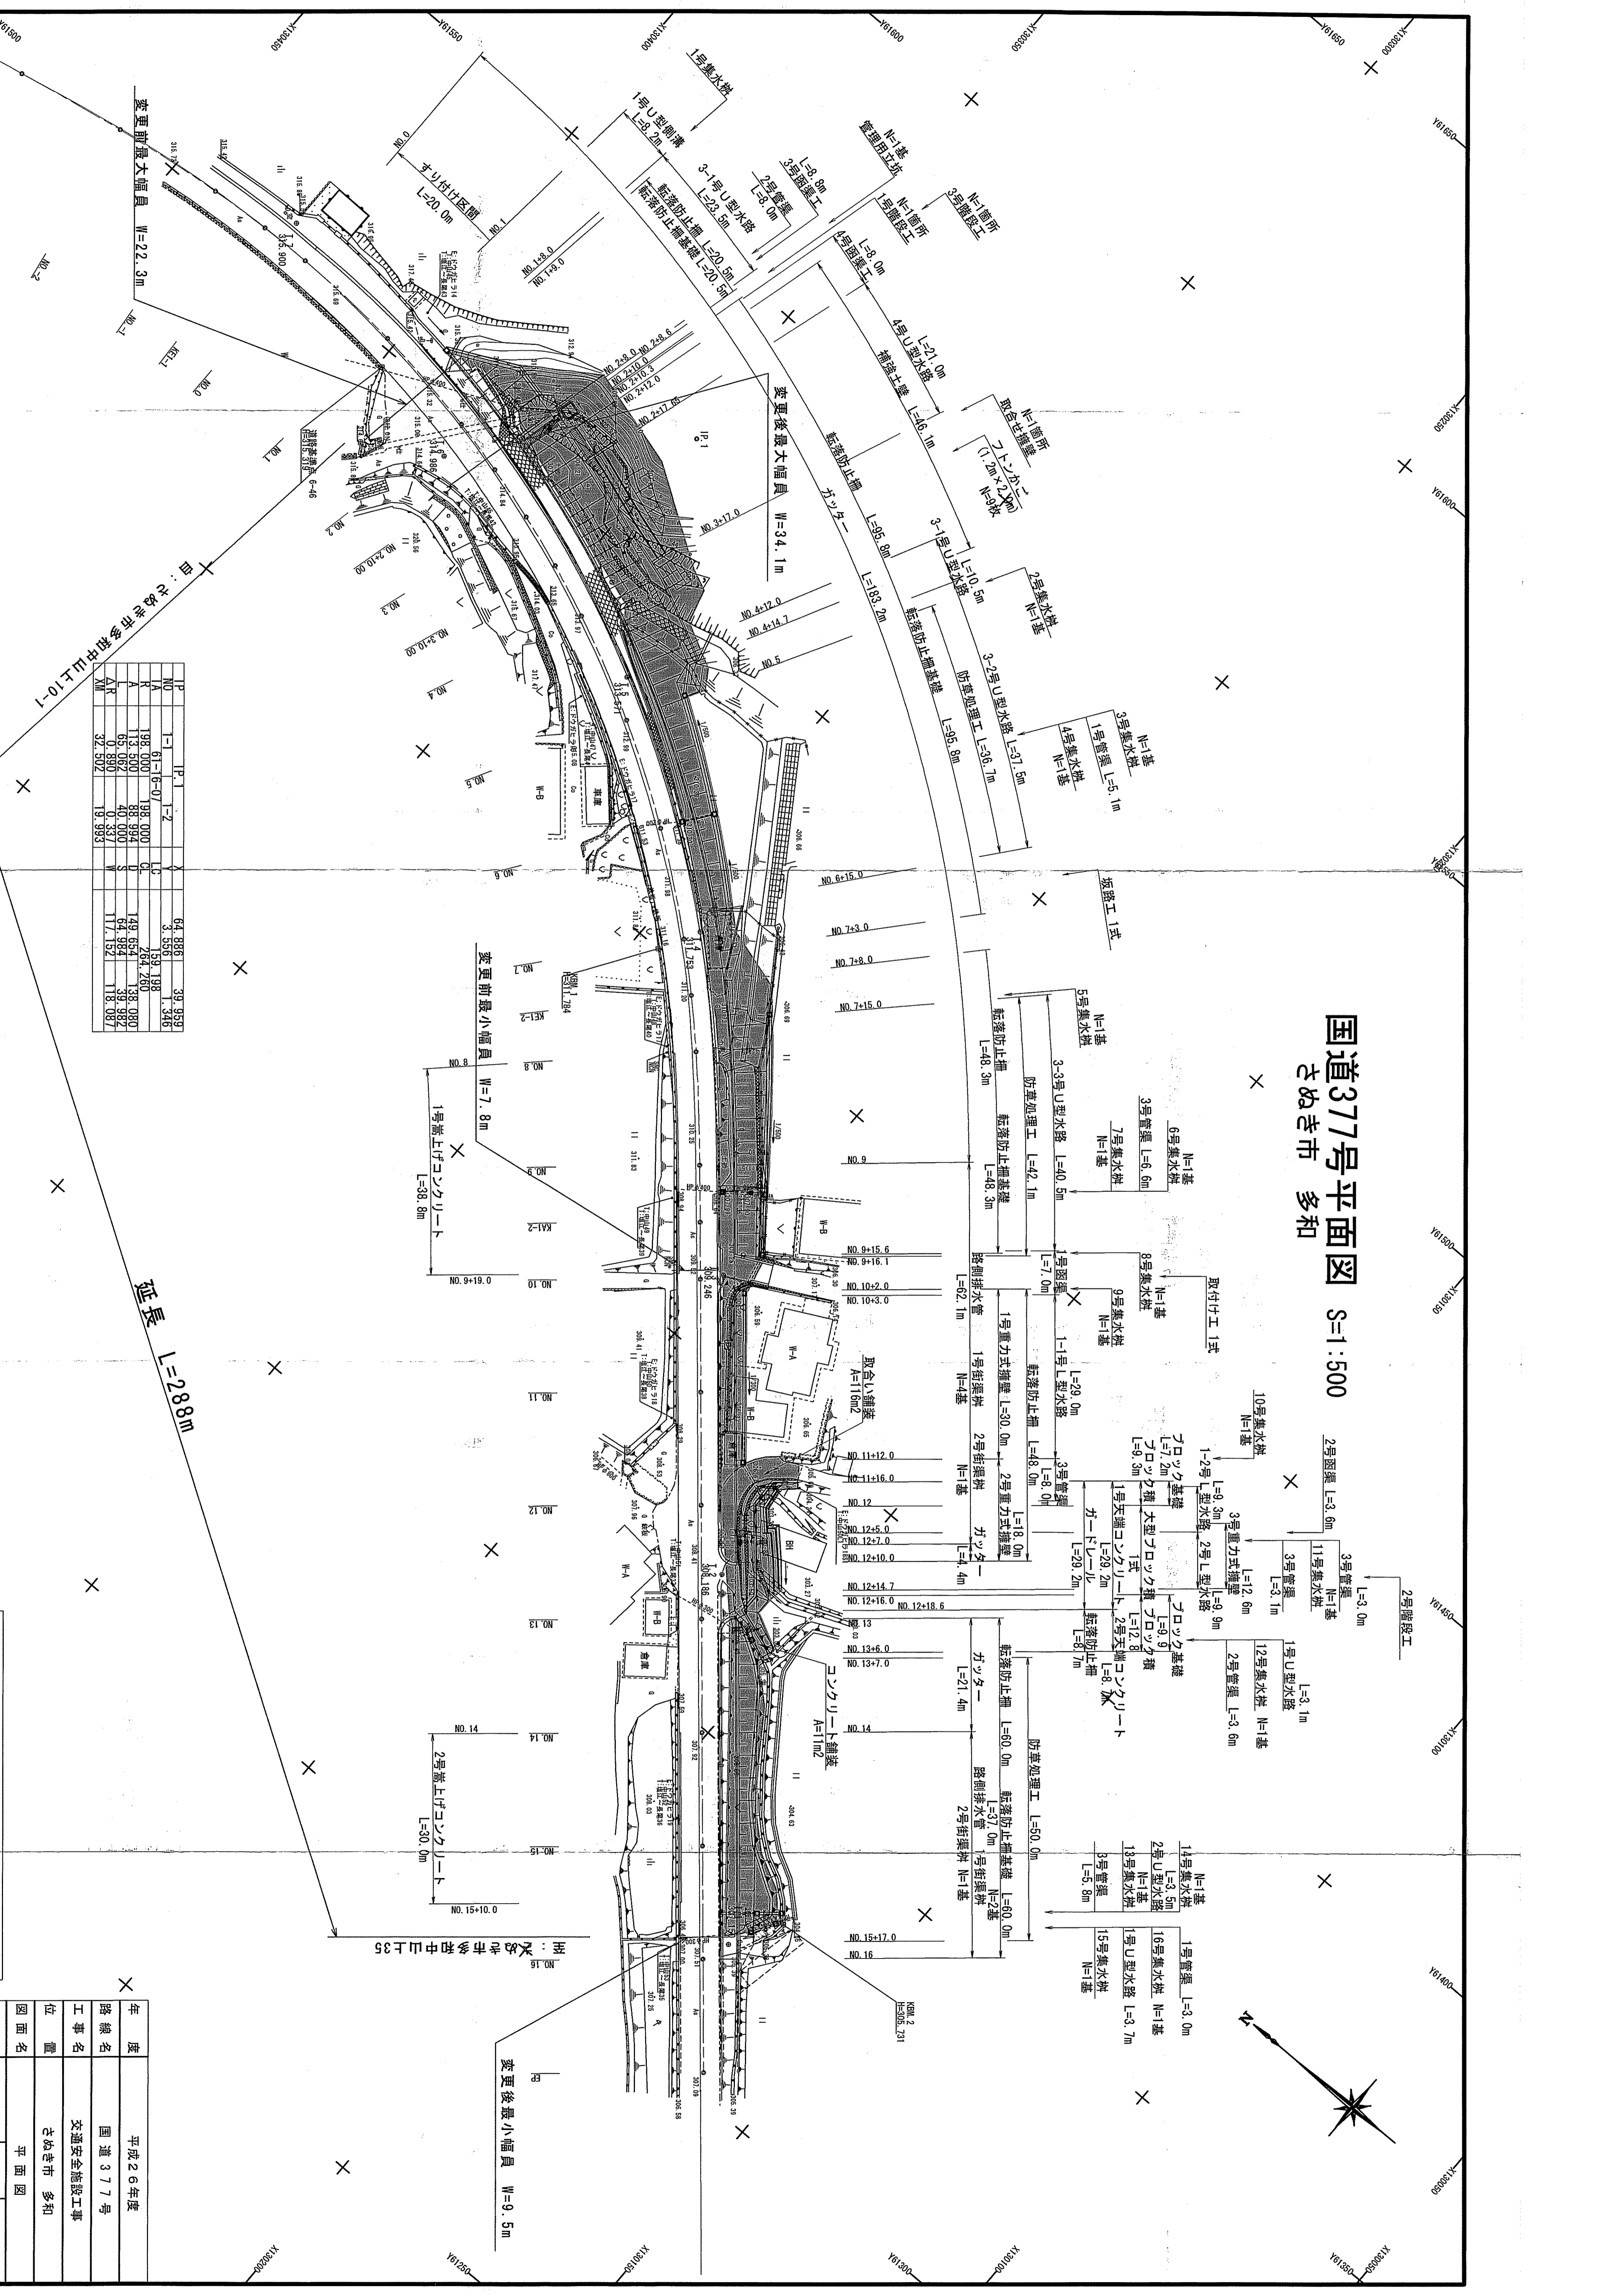

IP	1	2	3	4	5	6	7	8	9	10	11	12	13	14	15	16
NO	1	2	3	4	5	6	7	8	9	10	11	12	13	14	15	16
NO	198,000	198,000	198,000	198,000	198,000	198,000	198,000	198,000	198,000	198,000	198,000	198,000	198,000	198,000	198,000	198,000
A	65,087	40,000	40,000	40,000	40,000	40,000	40,000	40,000	40,000	40,000	40,000	40,000	40,000	40,000	40,000	40,000
AR	0,880	0,837	0,837	0,837	0,837	0,837	0,837	0,837	0,837	0,837	0,837	0,837	0,837	0,837	0,837	0,837
AM	32,502	19,993	19,993	19,993	19,993	19,993	19,993	19,993	19,993	19,993	19,993	19,993	19,993	19,993	19,993	19,993
IP	1	2	3	4	5	6	7	8	9	10	11	12	13	14	15	16
NO	64,888	39,989	39,989	39,989	39,989	39,989	39,989	39,989	39,989	39,989	39,989	39,989	39,989	39,989	39,989	39,989
A	139,198	139,198	139,198	139,198	139,198	139,198	139,198	139,198	139,198	139,198	139,198	139,198	139,198	139,198	139,198	139,198
AR	149,824	149,824	149,824	149,824	149,824	149,824	149,824	149,824	149,824	149,824	149,824	149,824	149,824	149,824	149,824	149,824
AM	117,152	118,087	118,087	118,087	118,087	118,087	118,087	118,087	118,087	118,087	118,087	118,087	118,087	118,087	118,087	118,087

新たに道路の区域となる部分

年度	平成26年度
路線名	国道377号
工事名	交通安全施設工事
位置	さぬき市 多和
図面名	平面図
縮尺	1:500
図面番号	