


# 県道鹿庭奥山線 平面図

S=1:500

供用開始区間 L=504m 供用開始後幅員 W=最大42.1m, 最小4.2m

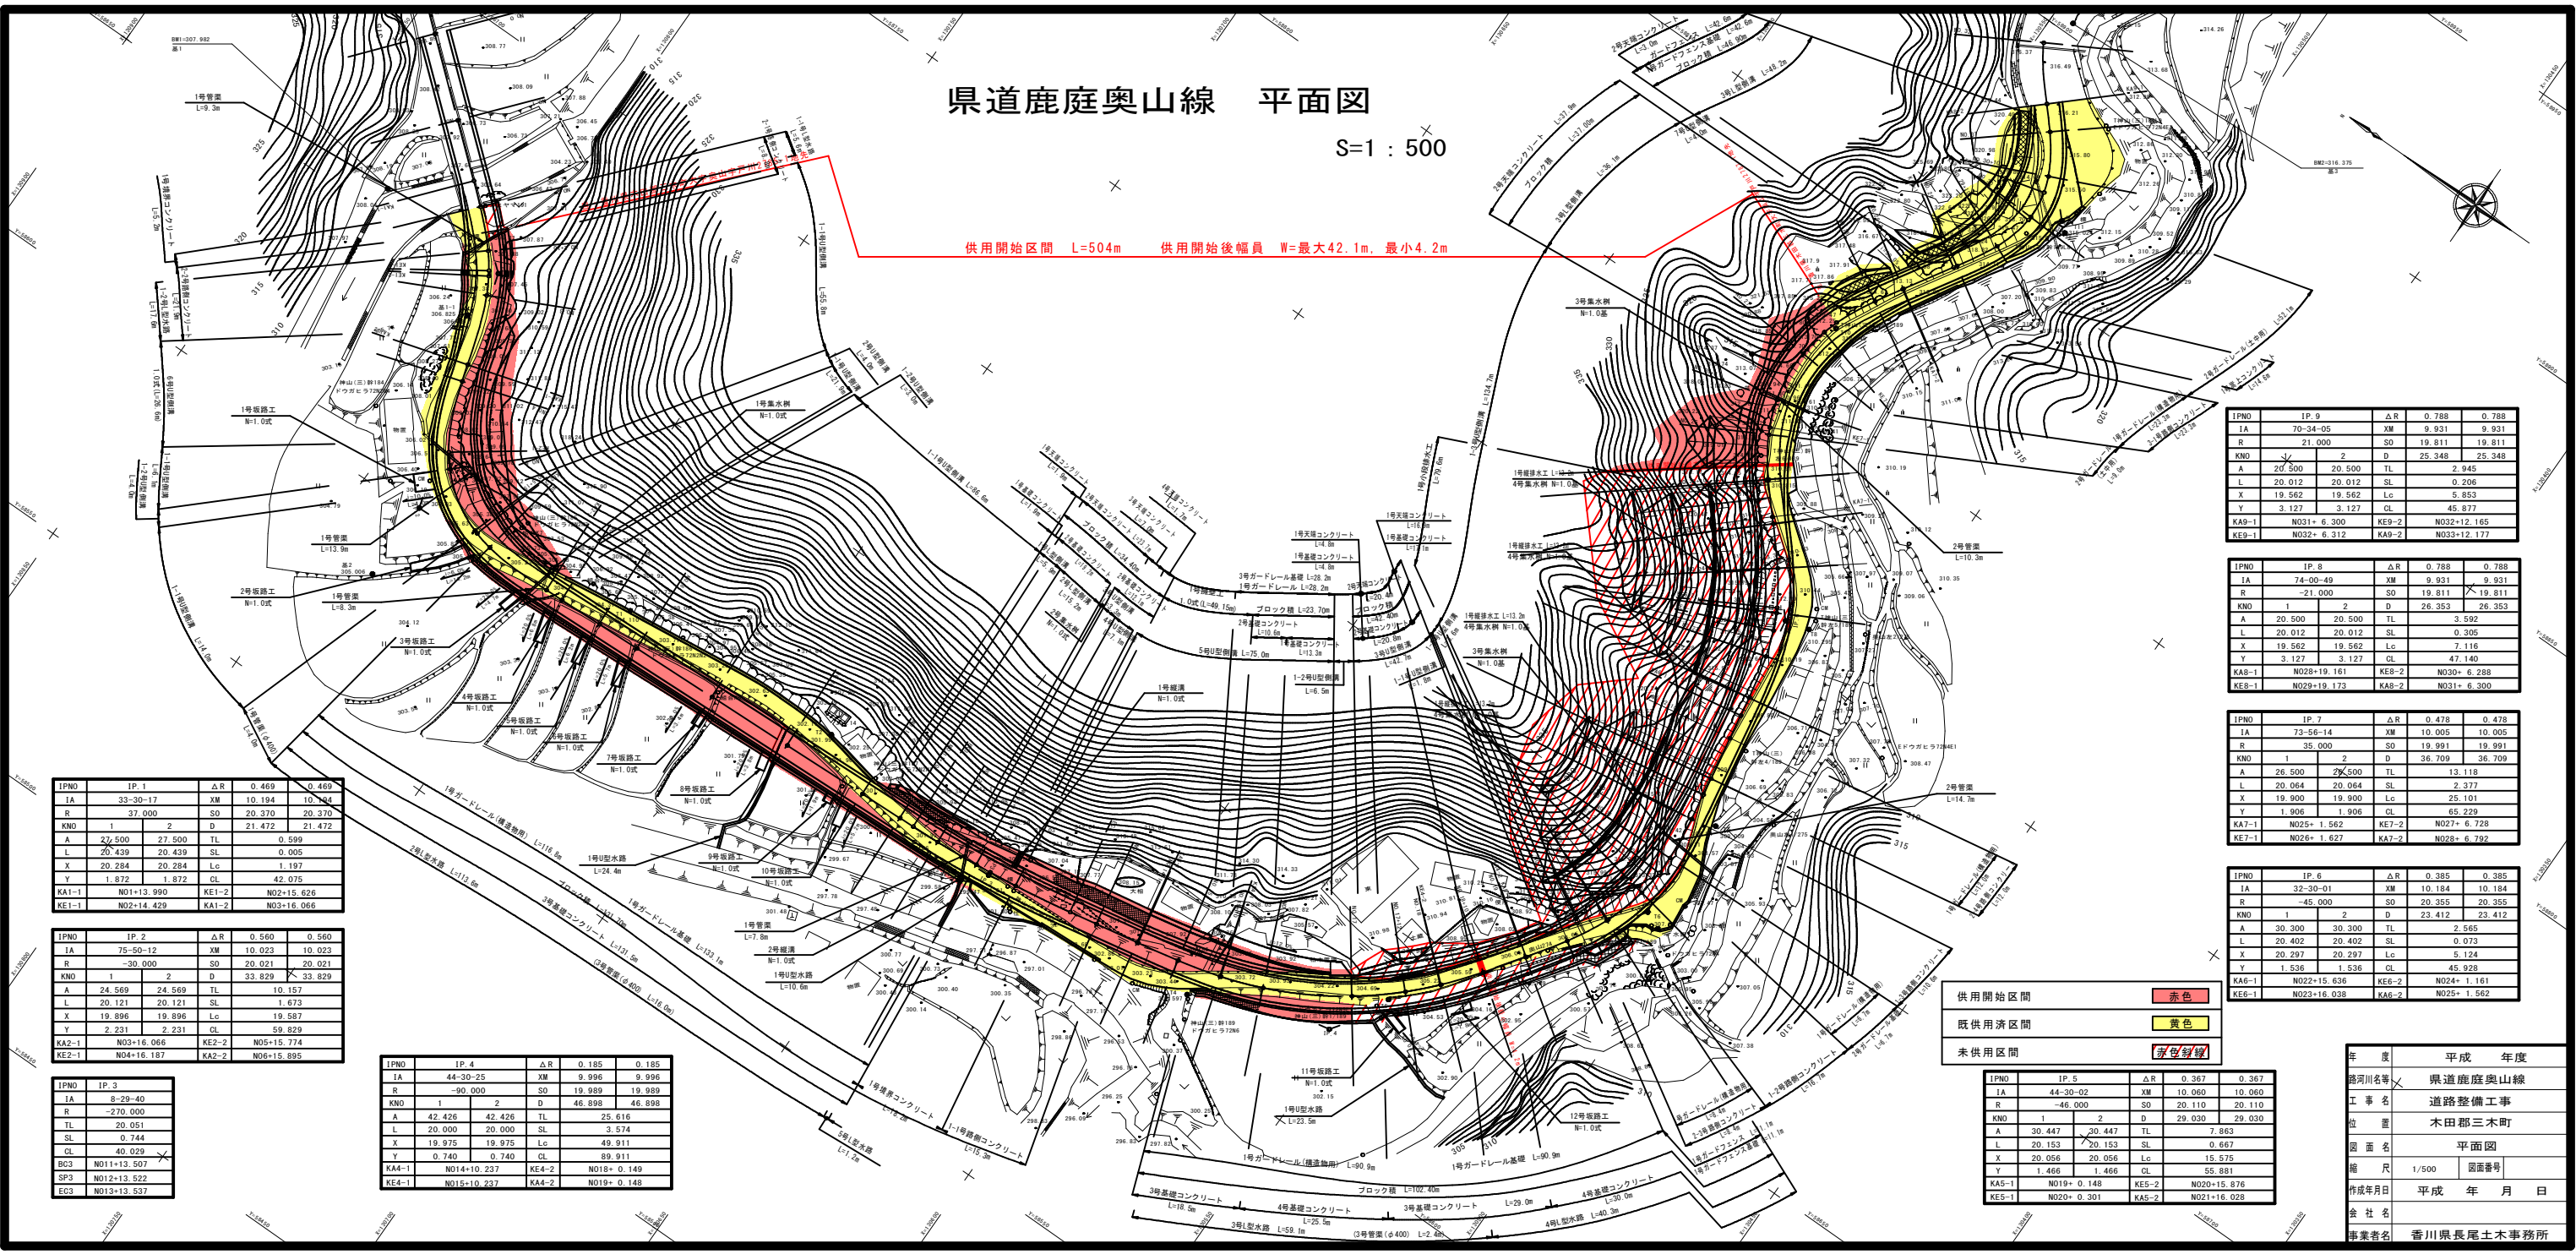

IPNO	IP.1	ΔR	0.469	0.469
IA	33-30-17	XM	10.194	10.194
R	37.000	SD	20.370	20.370
KNO	1	2	D	21.472
A	23.500	23.500	TL	0.599
L	20.439	20.439	SL	0.005
X	20.284	20.284	Lc	1.197
Y	1.872	1.872	CL	42.075
KA1-1	N01+13.990	KE1-2	N02+15.626	
KE1-1	N02+14.429	KA1-2	N03+16.066	

IPNO	IP.2	ΔR	0.560	0.560
IA	75-50-12	XM	10.023	10.023
R	-39.000	SD	20.021	20.021
KNO	1	2	D	33.829
A	24.569	24.569	TL	10.157
L	20.121	20.121	SL	1.673
X	19.896	19.896	Lc	19.587
Y	2.231	2.231	CL	59.829
KA2-1	N03+16.066	KE2-2	N05+15.774	
KE2-1	N04+16.187	KA2-2	N06+16.895	

IPNO	IP.3	ΔR	0.744	0.744
IA	8-29-40	XM	0.029	0.029
R	-270.000	SD	0.744	0.744
TL	20.051	SL	0.744	0.744
CL	40.029	BC3	N011+13.507	
SP3	N012+13.522			
EC3	N013+13.537			

IPNO	IP.4	ΔR	0.185	0.185
IA	44-30-25	XM	9.996	9.996
R	-90.000	SD	19.989	19.989
KNO	1	2	D	46.898
A	42.426	42.426	TL	25.616
L	20.000	20.000	SL	3.574
X	19.975	19.975	Lc	49.911
Y	0.740	0.740	CL	89.911
KA4-1	N014+10.237	KA4-2	N018+0.149	
KE4-1	N015+10.237	KA4-2	N019+0.149	

供用開始区間	赤色
既供用済区間	黄色
未供用区間	青線

IPNO	IP.5	ΔR	0.367	0.367
IA	44-30-02	XM	10.060	10.060
R	-46.000	SD	20.110	20.110
KNO	1	2	D	29.030
A	30.447	30.447	TL	7.863
L	20.153	20.153	SL	0.667
X	20.056	20.056	Lc	15.575
Y	1.466	1.466	CL	59.891
KA5-1	N019+0.148	KA5-2	N020+15.876	
KE5-1	N020+0.301	KA5-2	N021+16.028	

IPNO	IP.9	ΔR	0.788	0.788
IA	70-34-05	XM	9.931	9.931
R	21.000	SD	19.811	19.811
KNO	1	2	D	25.348
A	20.500	20.500	TL	2.945
L	20.012	20.012	SL	0.206
X	19.562	19.562	Lc	5.853
Y	3.127	3.127	CL	45.877
KA9-1	N031+6.300	KE9-2	N032+12.165	
KE9-1	N032+6.312	KA9-2	N033+12.177	

IPNO	IP.8	ΔR	0.788	0.788
IA	74-00-49	XM	9.931	9.931
R	-21.000	SD	19.811	19.811
KNO	1	2	D	26.353
A	20.500	20.500	TL	3.592
L	20.012	20.012	SL	0.305
X	19.562	19.562	Lc	7.116
Y	3.127	3.127	CL	47.140
KA8-1	N028+19.161	KE8-2	N030+6.288	
KE8-1	N029+19.173	KA8-2	N031+6.300	

IPNO	IP.7	ΔR	0.478	0.478
IA	73-56-14	XM	10.005	10.005
R	35.000	SD	19.991	19.991
KNO	1	2	D	36.709
A	26.500	26.500	TL	13.118
L	20.064	20.064	SL	2.377
X	19.900	19.900	Lc	25.101
Y	1.906	1.906	CL	65.229
KA7-1	N025+1.562	KE7-2	N027+6.728	
KE7-1	N026+1.627	KA7-2	N028+6.792	

IPNO	IP.6	ΔR	0.385	0.385
IA	32-30-01	XM	10.184	10.184
R	-45.000	SD	20.355	20.355
KNO	1	2	D	23.412
A	30.300	30.300	TL	2.565
L	20.402	20.402	SL	0.073
X	20.297	20.297	Lc	5.124
Y	1.536	1.536	CL	45.928
KA6-1	N022+15.636	KE6-2	N024+1.161	
KE6-1	N023+16.038	KA6-2	N025+1.562	

年度	平成	年度
河川名	鹿庭川	奥山線
工事名	道路整備工事	
位置	木田郡三木町	
図面名	平面図	
縮尺	1/500	図番
作成年月日	平成 年 月 日	
会社名	香川県長尾土木事務所	