


平面図 S=1:1000

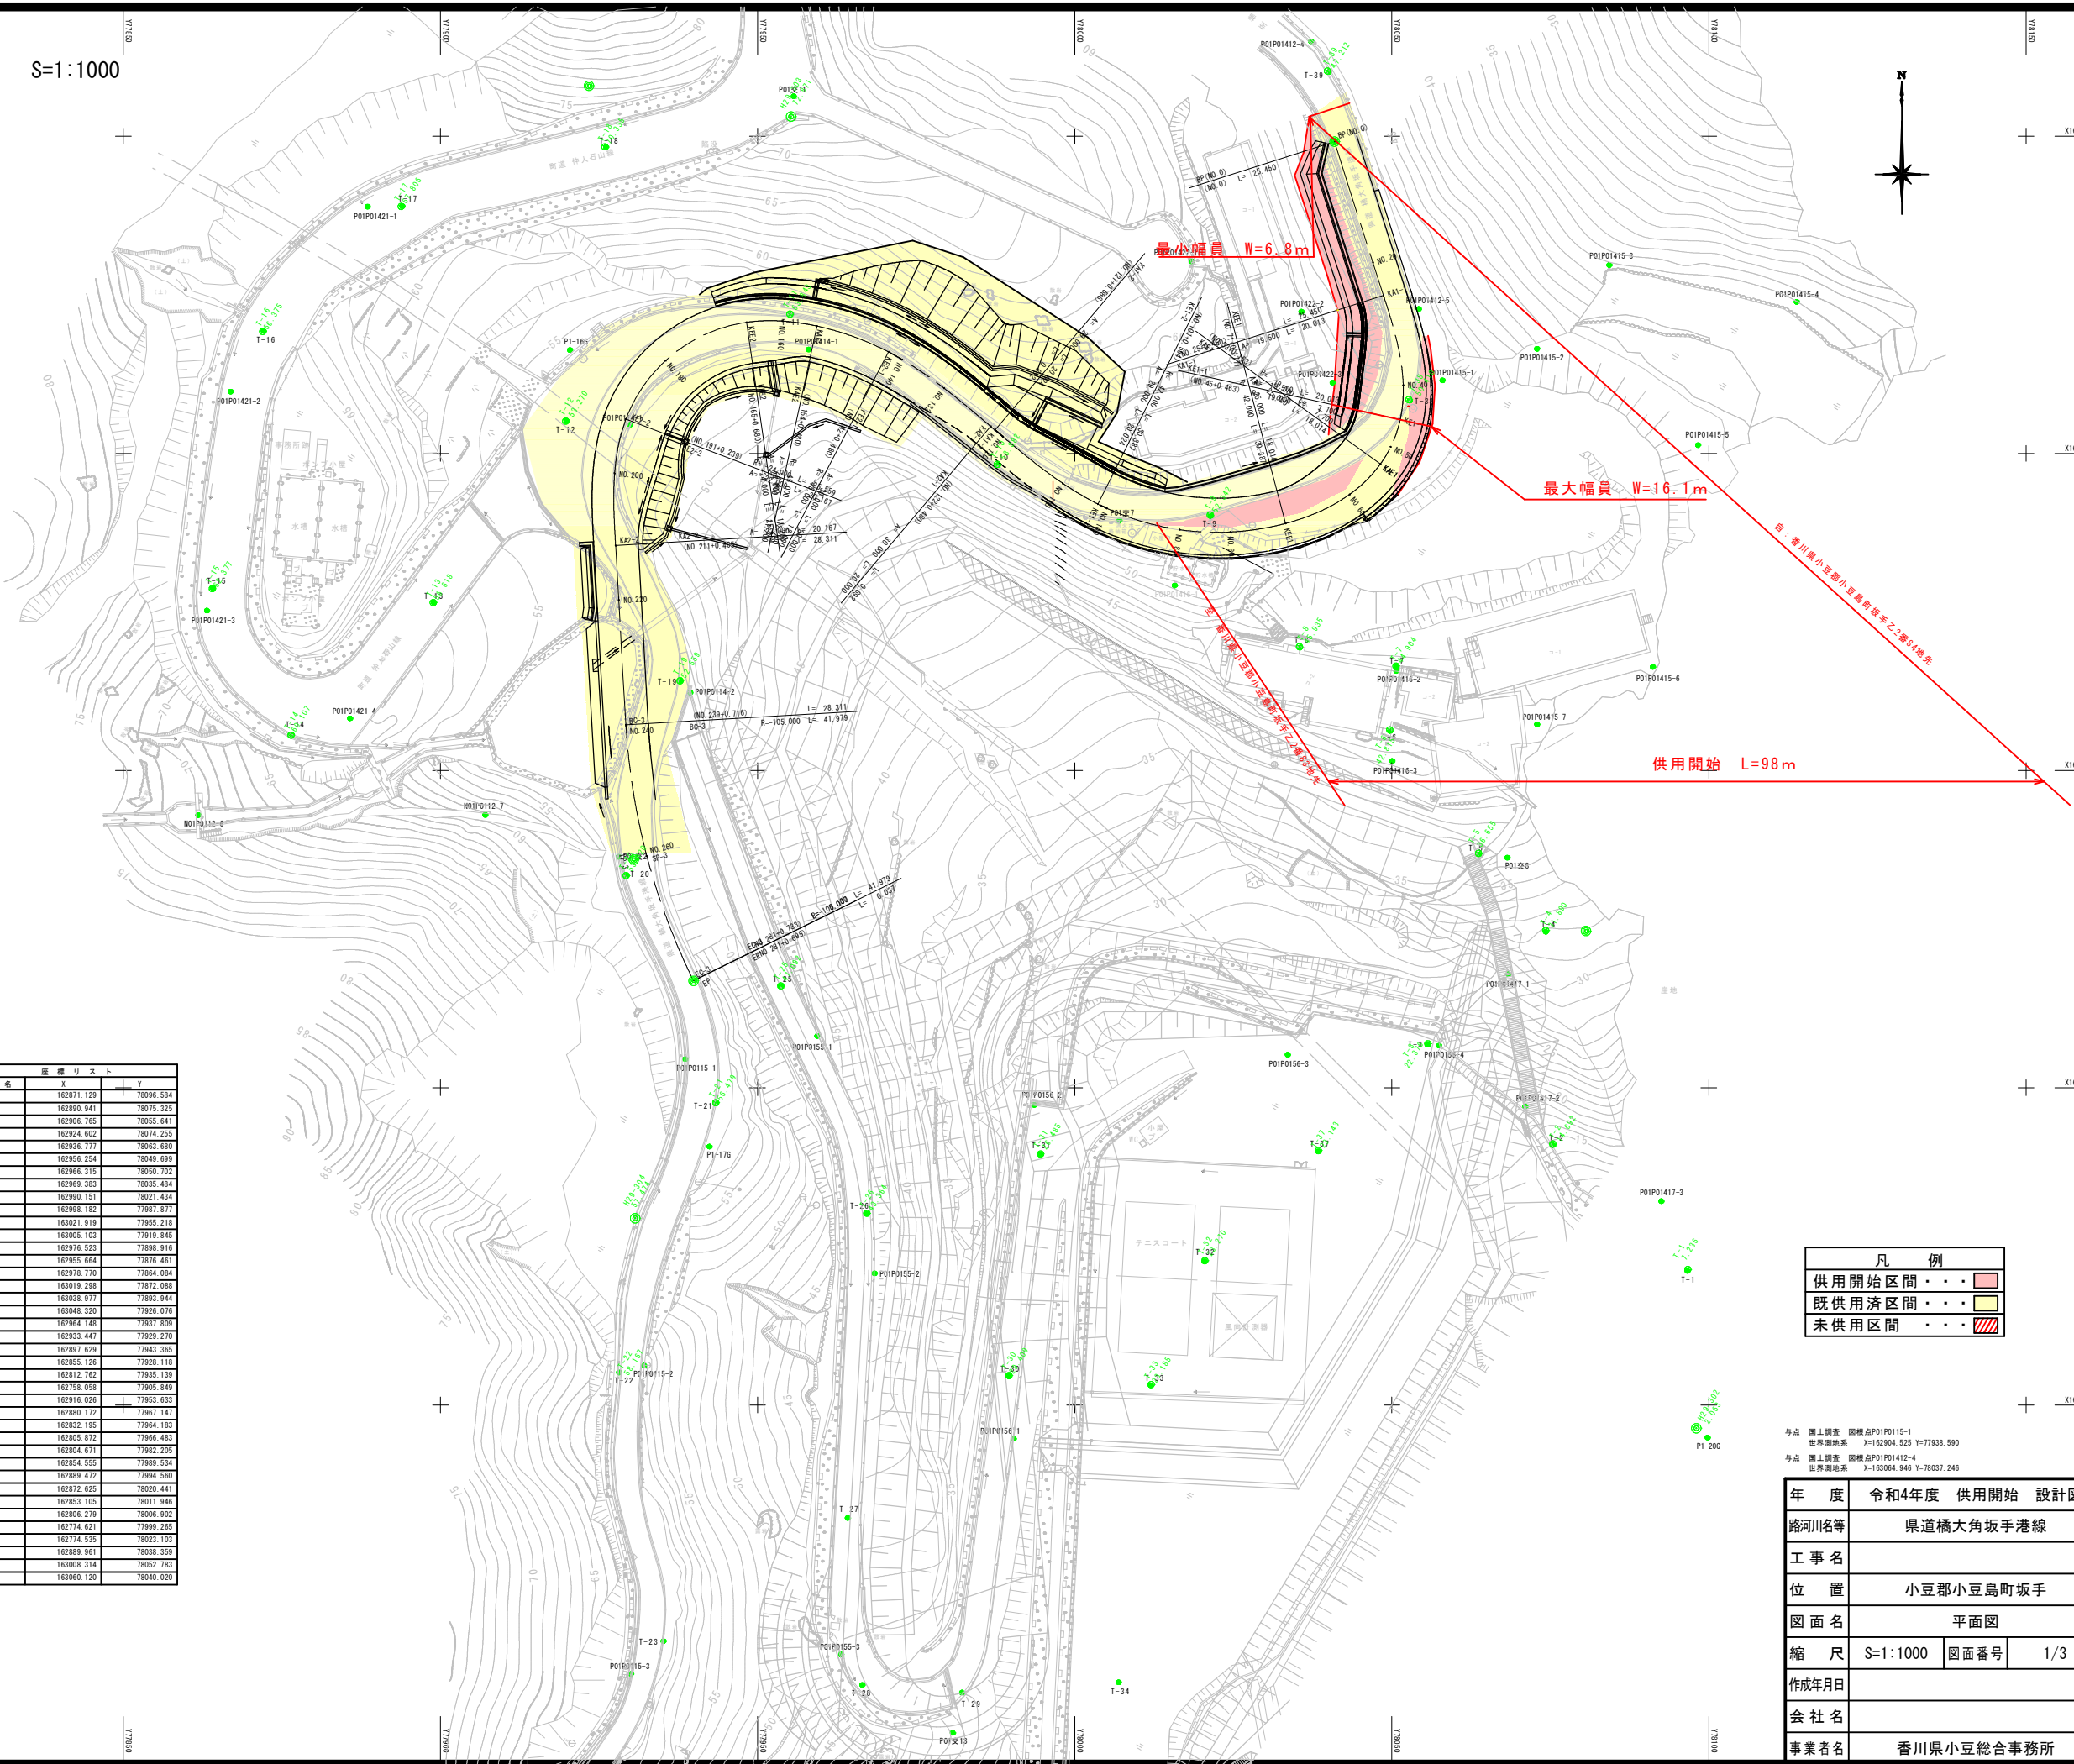

点名	X	Y
POI2	162936.413	77928.083
POI27	162989.371	78007.023
POI28	162936.274	78068.189
POI211	163056.294	77955.070
POI213	162796.330	77980.752
NOI211-21	163136.013	77825.730
NOI211-22	163153.064	77848.628
NOI211-23	163168.346	77882.185
NOI212-5	162935.711	77799.451
NOI212-6	162942.985	77861.784
NOI212-7	162943.004	77907.034
POI214-1	163004.529	77929.835
POI214-2	162962.312	77938.348
POI215-1	162904.525	77938.590
POI215-2	162856.232	77932.103
POI215-3	162907.588	77930.020
POI215-4	162908.179	77939.390
POI215-2	162870.746	77968.422
POI215-3	162810.688	77963.133
POI215-1	162844.720	77990.346
POI215-2	162897.297	77993.596
POI215-3	162905.222	78033.556
POI215-4	162906.641	78057.415
POI215-1	162790.444	77958.186
POI214-4	163064.946	78037.246
POI214-5	163022.763	78054.221
POI214-1	163016.372	77958.034
POI214-1	163011.506	78057.963
POI214-2	163016.481	78072.872
POI214-3	163029.694	78084.261
POI214-4	163023.881	78113.919
POI214-5	163001.307	78096.251
POI214-6	162965.244	78091.138
POI214-7	162957.304	78072.883
POI214-1	162979.177	78015.725
POI214-2	162965.713	78050.684
POI214-3	162951.517	78050.032
POI214-1	162917.924	78068.357
POI214-2	162897.041	78071.000
POI214-3	162882.134	78082.460
POI214-1	163036.892	77838.808
POI214-2	163009.734	77864.886
POI214-3	162975.223	77863.148
POI214-4	162958.250	77865.716
POI214-2-1	163030.265	78018.431
POI214-2-2	163022.340	78035.714
POI214-2-3	163011.160	78040.622

点名	X	Y
T-1	162871.129	78096.584
T-2	162890.841	78075.325
T-3	162906.765	78055.641
T-4	162924.402	78074.255
T-5	162936.777	78063.680
T-6	162956.354	78049.699
T-7	162964.315	78050.762
T-8	162969.383	78035.484
T-9	162990.151	78021.434
T-10	162998.182	77987.877
T-11	163021.919	77955.218
T-12	163005.103	77919.845
T-13	162976.523	77888.916
T-14	162955.664	77876.461
T-15	162918.770	77864.084
T-16	163019.298	77872.088
T-17	163038.877	77893.944
T-18	163048.320	77926.076
T-19	162964.148	77937.809
T-20	162933.447	77929.270
T-21	162897.629	77943.365
T-22	162855.126	77928.118
T-23	162812.762	77935.139
T-24	162758.658	77905.849
T-25	162916.026	77953.833
T-26	162880.172	77967.147
T-27	162832.195	77964.183
T-28	162805.872	77966.483
T-29	162804.871	77982.205
T-30	162854.555	77989.534
T-31	162889.472	77994.560
T-32	162872.625	78020.441
T-33	162853.165	78011.846
T-34	162804.279	78006.902
T-35	162774.621	77999.265
T-36	162774.535	78023.103
T-37	162889.981	78038.359
T-38	163008.314	78052.783
T-39	163060.120	78040.025

凡例	
供用開始区間
既供用済区間
未供用区間

基点 国土地理院 図幅番号POI21015-1
 世界測地系 X=162904.525 Y=77938.590
 基点 国土地理院 図幅番号POI21412-4
 世界測地系 X=163064.946 Y=78037.246

年度	令和4年度	供用開始	設計図
路河川名等	県道橋大角坂手港線		
工事名			
位置	小豆郡小豆島町坂手		
図面名	平面図		
縮尺	S=1:1000	図面番号	1/3
作成年月日			
会社名			
事業者名	香川県小豆総合事務所		