
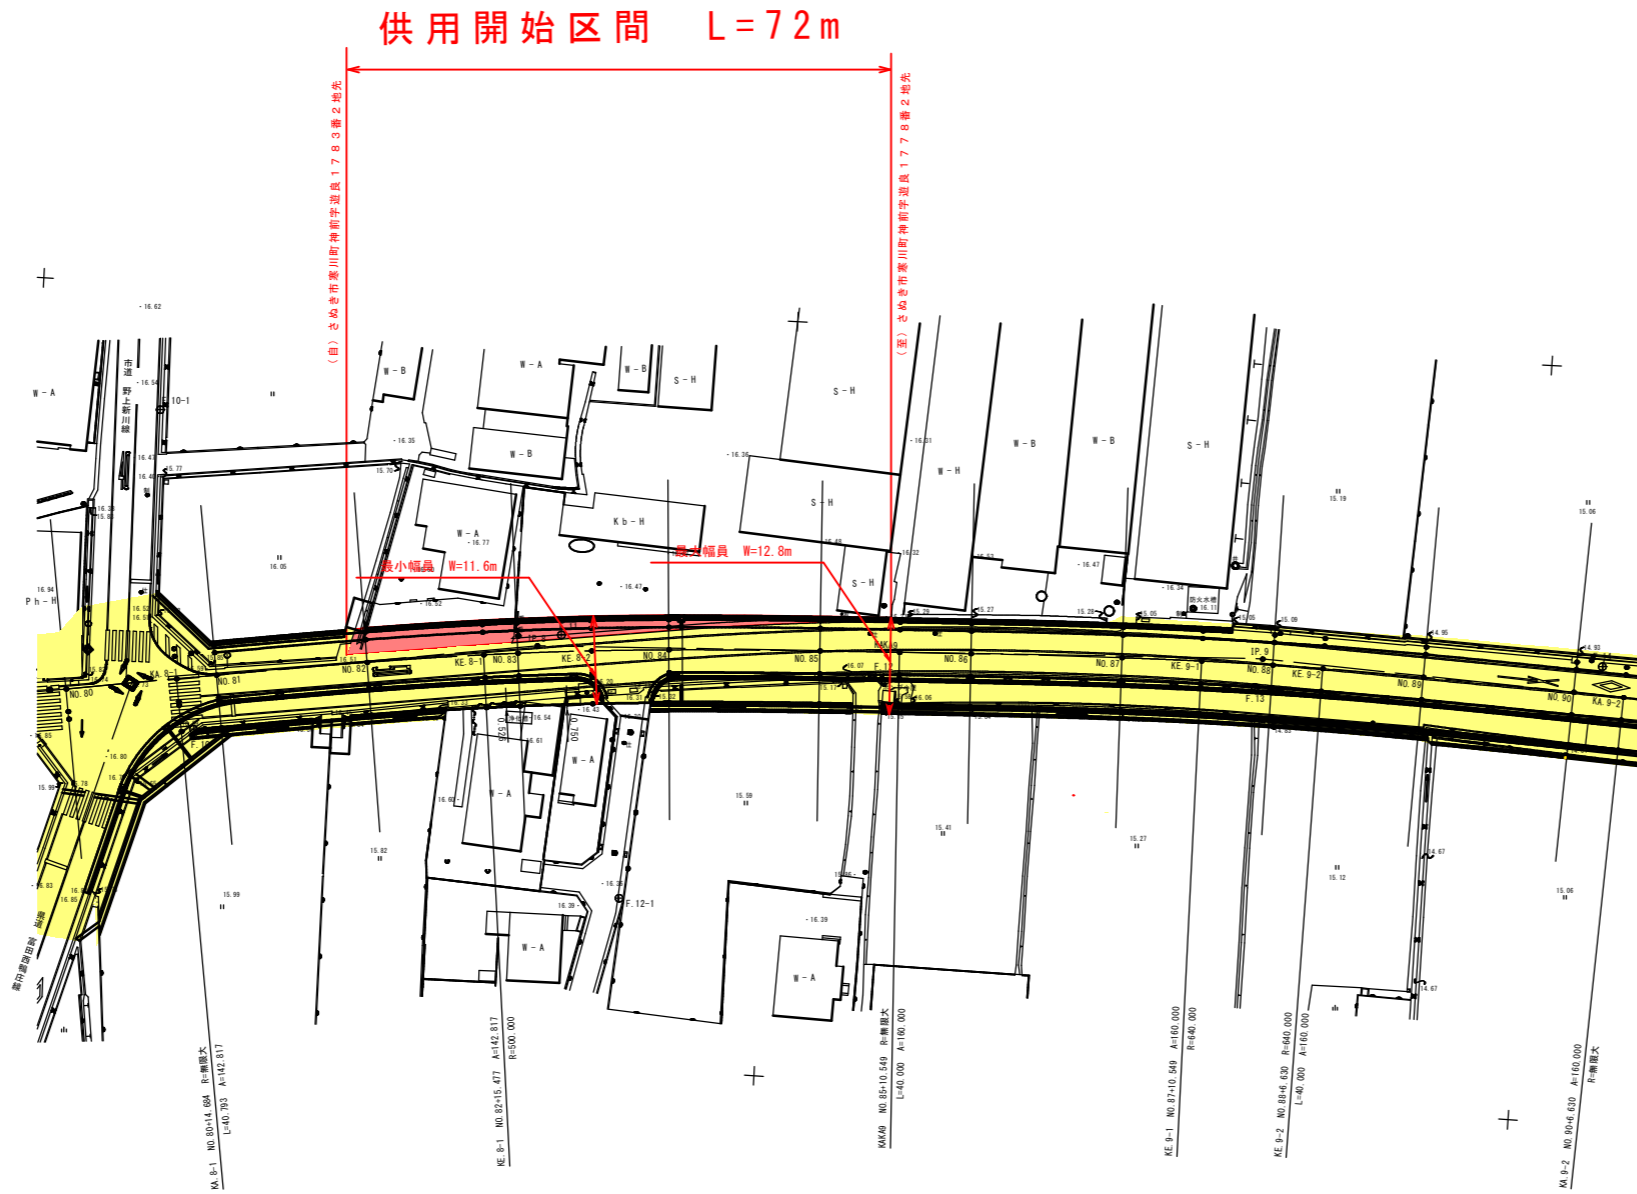


平面図 S=1:1000

- 2 -

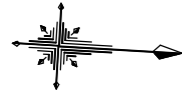

8	IP.8		Y	0.555	0.555
K No	1	2	LC	14.279	
IA	6-18-39		CL	95.865	
R	500		TC	47.968	47.968
L	40.793	40.793	So	40.790	40.790
ΔR	0.139	0.139	W	27.572	
XM	20.396	20.396	A	143	143
X	40.787	40.787			

9	IP.9		Y	0.417	0.417
K No	1	2	LC	16.081	
IA	5-01-14		CL	96.081	
R	640		TC	48.063	48.063
L	40.000	40.000	So	39.998	39.998
ΔR	0.104	0.104	W	28.063	
XM	19.999	19.999	A	160	160
X	39.996	39.996			

供用開始区間	
既供用済区間	

供用開始	
路線名	県道富田西鴨庄線
工事名	
位置	さぬき市寒川町
図面名	平面図
縮尺	S=1:1000
図面番号	
調査年月	
設計者	