


県道観音寺池田線平面図 S=1:500


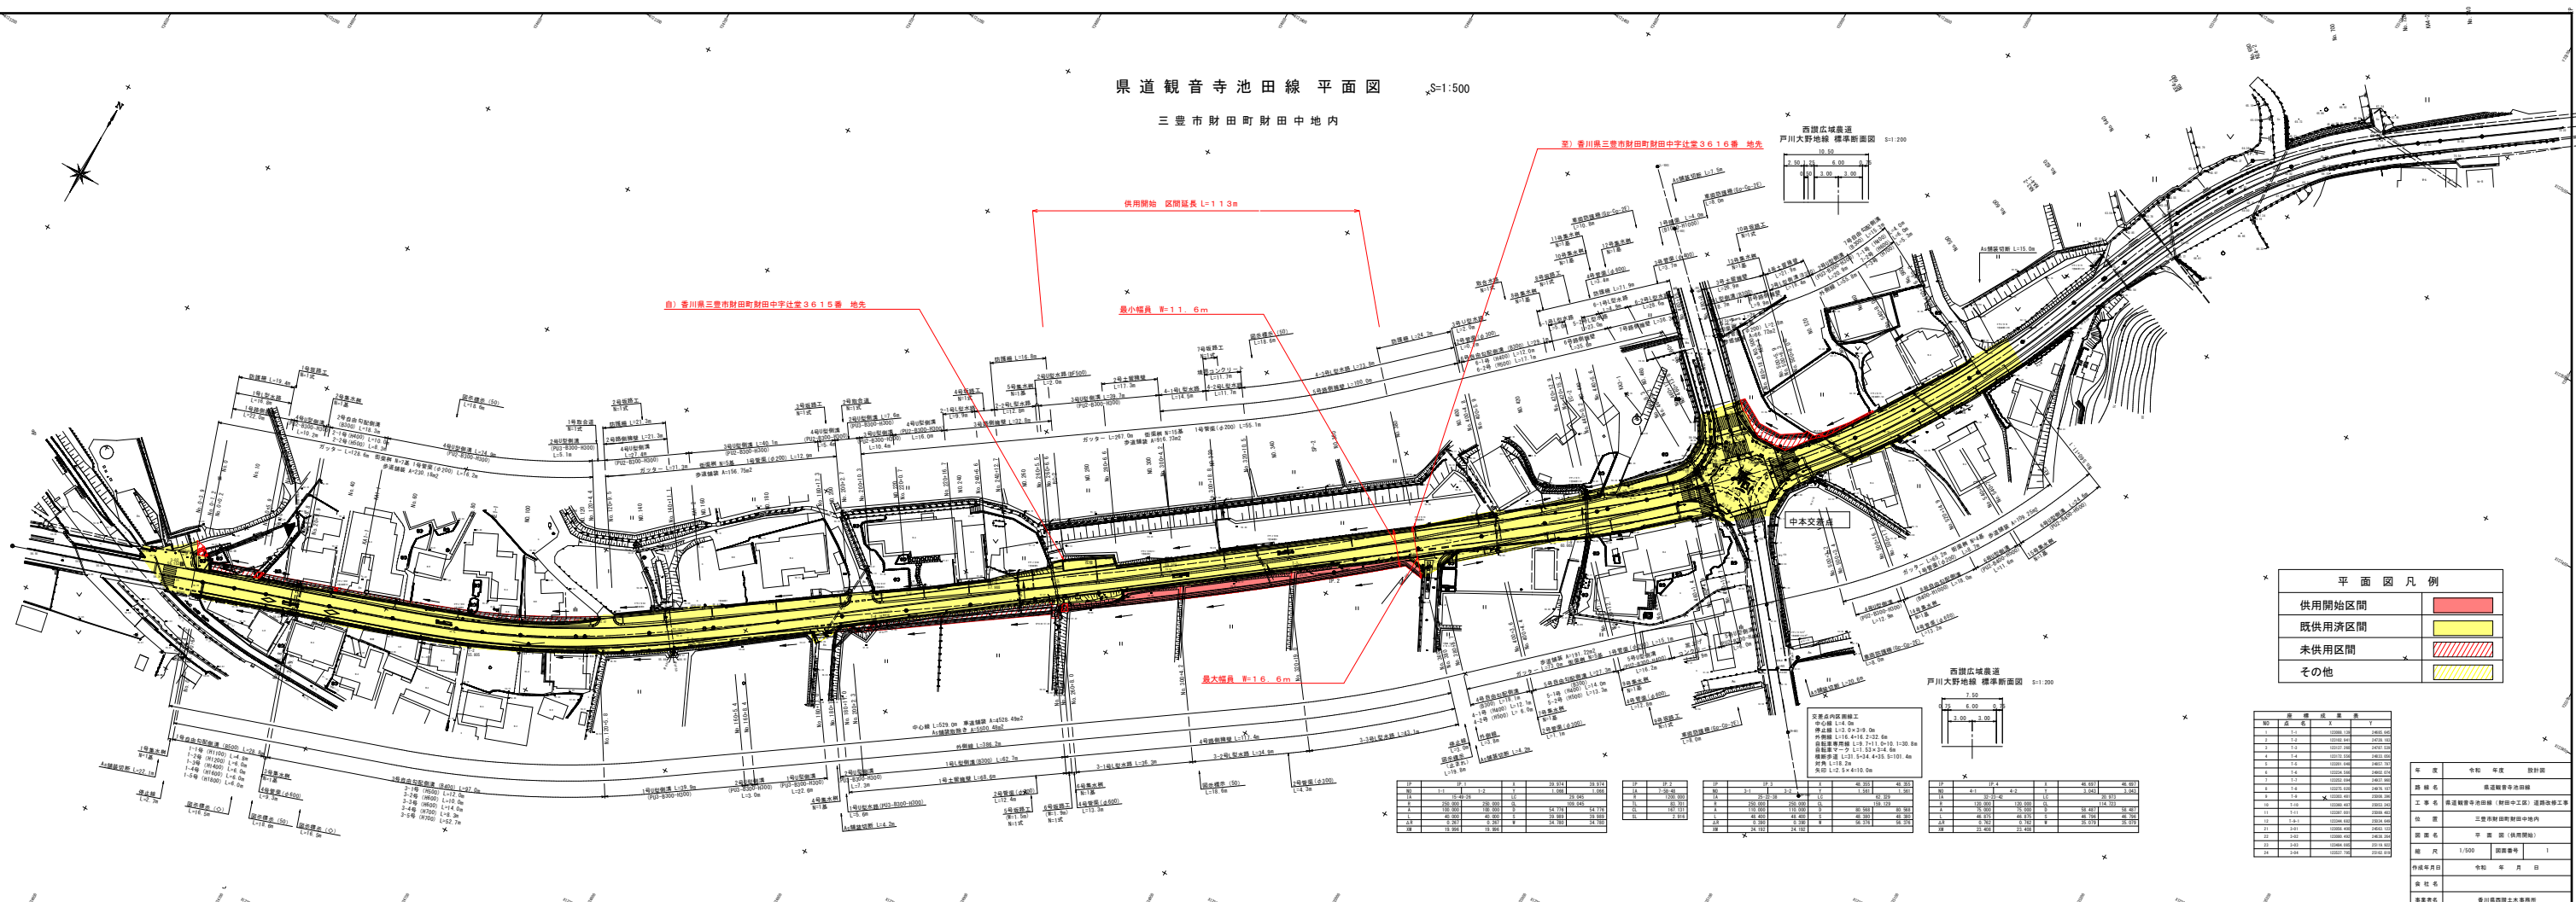

供用開始 区間延長 L=113m
 最小幅員 車=11.6m
 最大幅員 車=16.6m

西讃広域農道
 戸川大野地線 標準断面図 S=1:200

西讃広域農道
 戸川大野地線 標準断面図 S=1:200

平面図凡例

供用開始区間	赤色塗り
既供用済区間	黄色塗り
未供用区間	斜線塗り
その他	黄緑色塗り


